



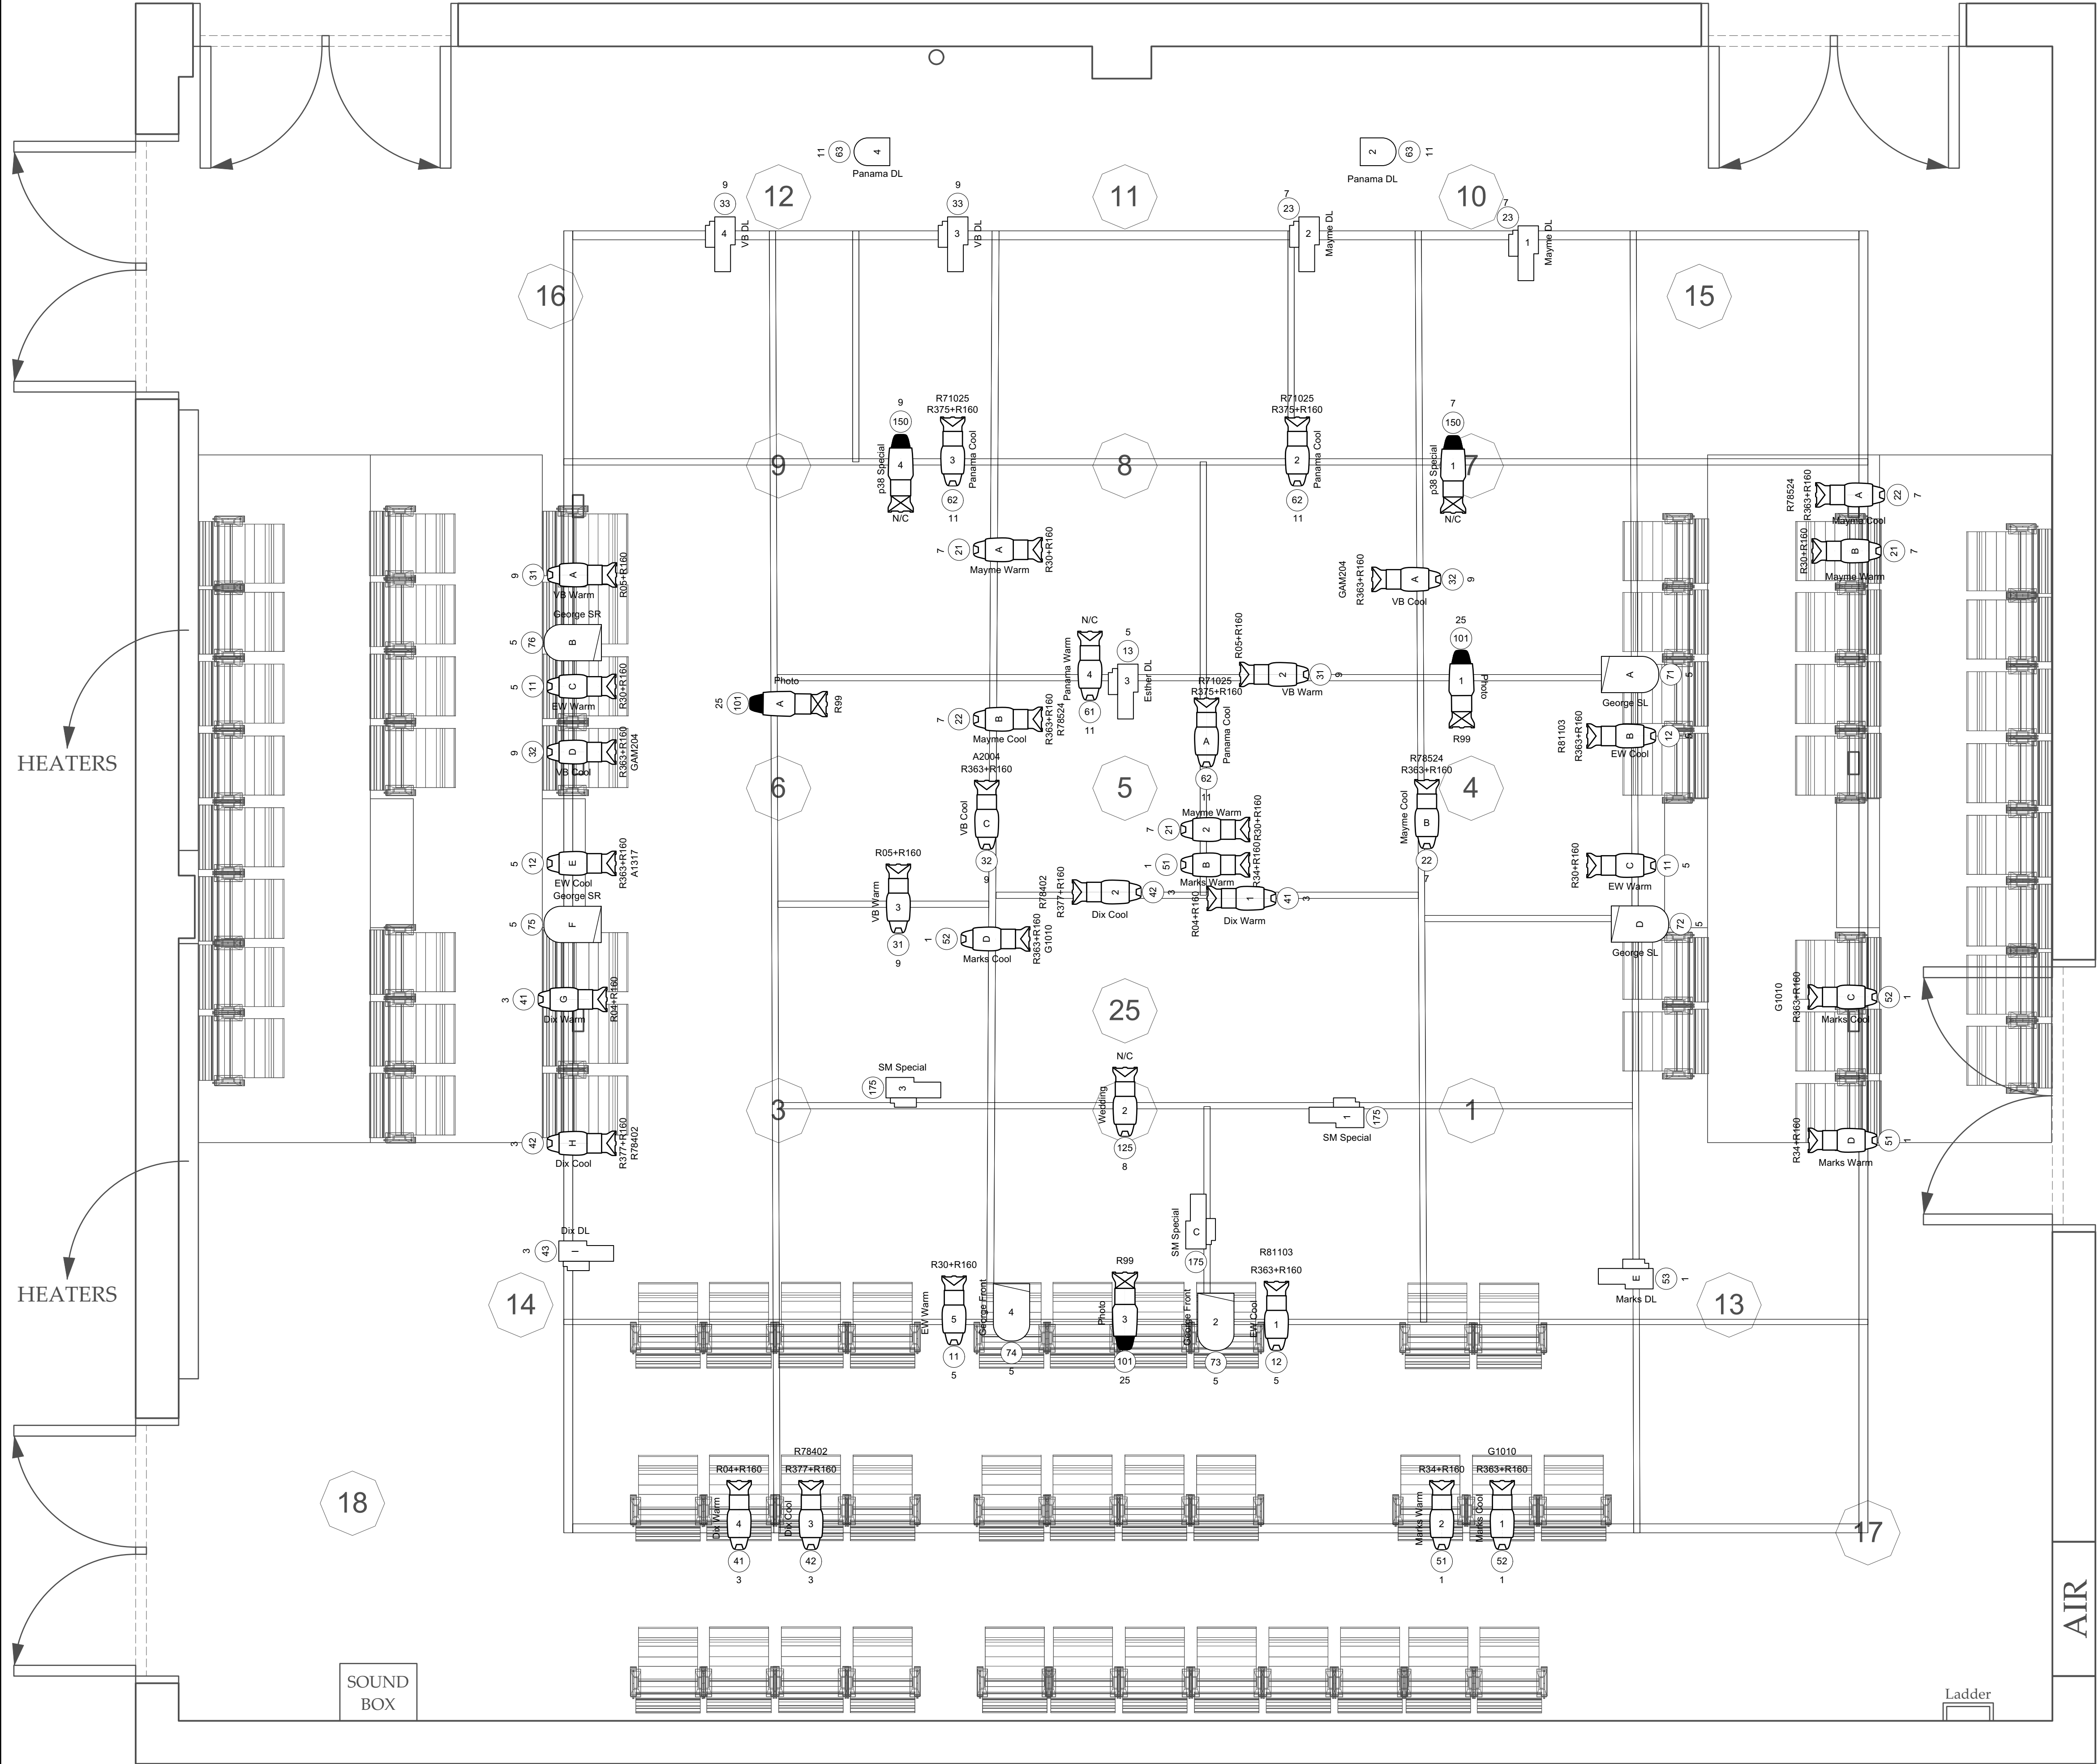

Lights

	ETC Source4 Jr 50deg35	
	Selecon PL1 LED	10
	USITT PAR38-MFL	2
	USITT PAR64-NSP	6
	ETC Source4 19deg 750W	5

Typical

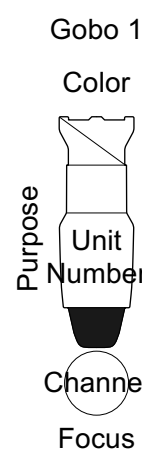

Color Summary

Color	Size	Count
N/C	6.25"	4
R04+R160	6.25"	3
R05+R160	6.25"	3
R30+R160	6.25"	6
R34+R160	6.25"	3
R99	6.25"	3
R363+R160	6.25"	12
R375+R160	6.25"	3
R377+R160	6.25"	3

LIGHTING NOTES:
- HOUSE LIGHTS WILL BE CONTROLLED FROM LX CONSOLE, CHANNEL 901, WHILE STILL MAINTAINING ACTIVE SAFETY AND CONTROL FROM HOUSE MANAGEMENT IN CASE OF EMERGENCY.
- WORK LIGHTS TO BE PATCHED TO CHANNEL 903
- ANY QUESTIONS OR CONCERNS IN REGARDS TO POSITIONS OR INTENTIONS OF FIXTURES AND PLACEMENTS PLEASE CONTACT DESIGNER:
DAKOTA FONTES (319) 595-5166

THIS DRAWING REPRESENTS VISUAL CONCEPTS AND SUGGESTED CONSTRUCTION AND FIXTURE PLACEMENT ONLY! THE DESIGNER IS UNQUALIFIED TO DETERMINE THE STRUCTURAL OR ELECTRICAL APPROPRIATENESS OF THIS DESIGN, AND WILL NOT ASSUME RESPONSIBILITY FOR IMPROPER ENGINEERING, CONSTRUCTION, HANDLING, OR USE. ALL MATERIALS AND CONSTRUCTION MUST COMPLY WITH THE MOST STRINGENT APPLICABLE FEDERAL AND LOCAL FIRE, SAFETY, ENERGY, AND ENVIRONMENTAL CODES.

LIGHTING GROUND PLAN

DESIGNED BY: DAKOTA FONTES

TYPICAL DESIGNER NOTES:

- ALL INSTRUMENTS TO BE HUNG WITH SAFETY CABLES PROPERLY ATTACHED.
- PLEASE HAVE R132, BARN DOORS, TOP HATS, HALF HATS, AND IRISES AVAILABLE AT FOCUS.
- COLOR AND TEMPLATES TO BE DROPPED PRIOR TO FOCUS.
- (+/-) 6" TOLERANCE FOR FIXTURE PLACEMENT.
- ANY QUESTIONS REGARDING HANGING, RIGGING, AND CIRCUITING CONTACT RESIDENT MASTER ELECTRICIAN/TECHNICAL DIRECTOR.

PRODUCTION TEAM
DIRECTOR: ANTHONY HAMILTON
MASTER ELECTRICIAN: DAKOTA FONTES
COSTUME DESIGNER: KATHRYN WAGNER

Sheet
1 of **2**
Scale: 1/4" = 1' - 0"

